



12'-0"

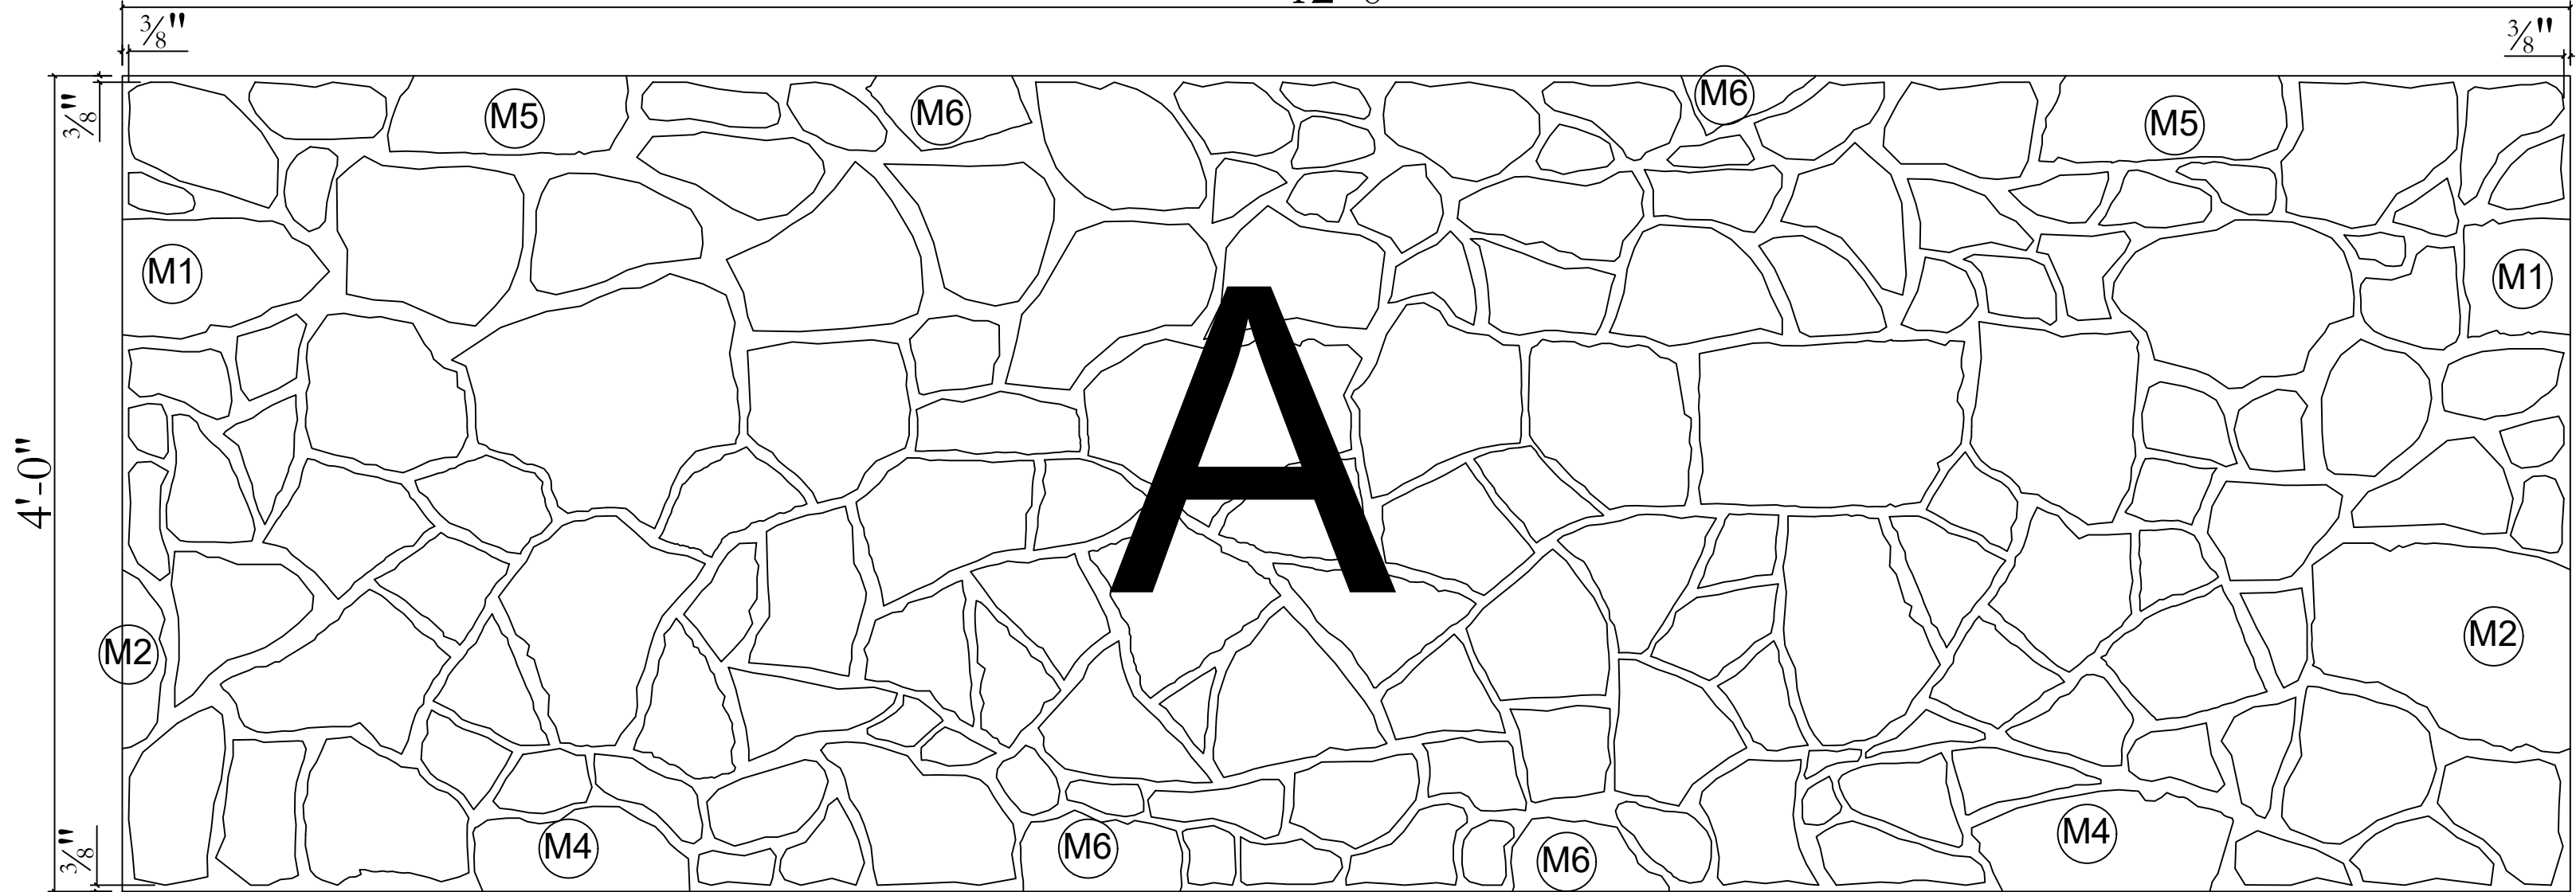

Stone layout for visual reference only. Actual stone layout to be determined by AP

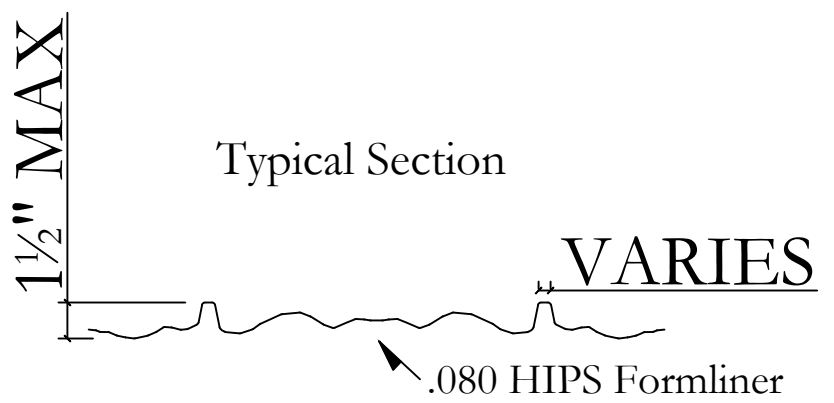

Plastic formliners MUST be stored at a temperature range of 55° to 85° Fahrenheit. Failure to do so will result in permanent distortion to these plastic formliners and will warrant them both unusable and destroyed. Therefore, AP Thermoforming will NOT assume any liability for damaged formliners caused from improper storage

ITEM # 304874



1035 Little Gap Highway
 Palmerton PA, 18071
 610-826-4579
 Fax: 610-826-4614

Customer:
 Job Name:
 Title: #912 Valley Forge Fieldstone


Drawn By:	Date:
Scale: None	Tolerance: ±3/16
Page: 1	Drawing Number:

24'-0"

A noticeable seam will occur if not properly sealed when stacking liners.

12'-0"

A noticeable seam will occur if not properly sealed when stacking liners.

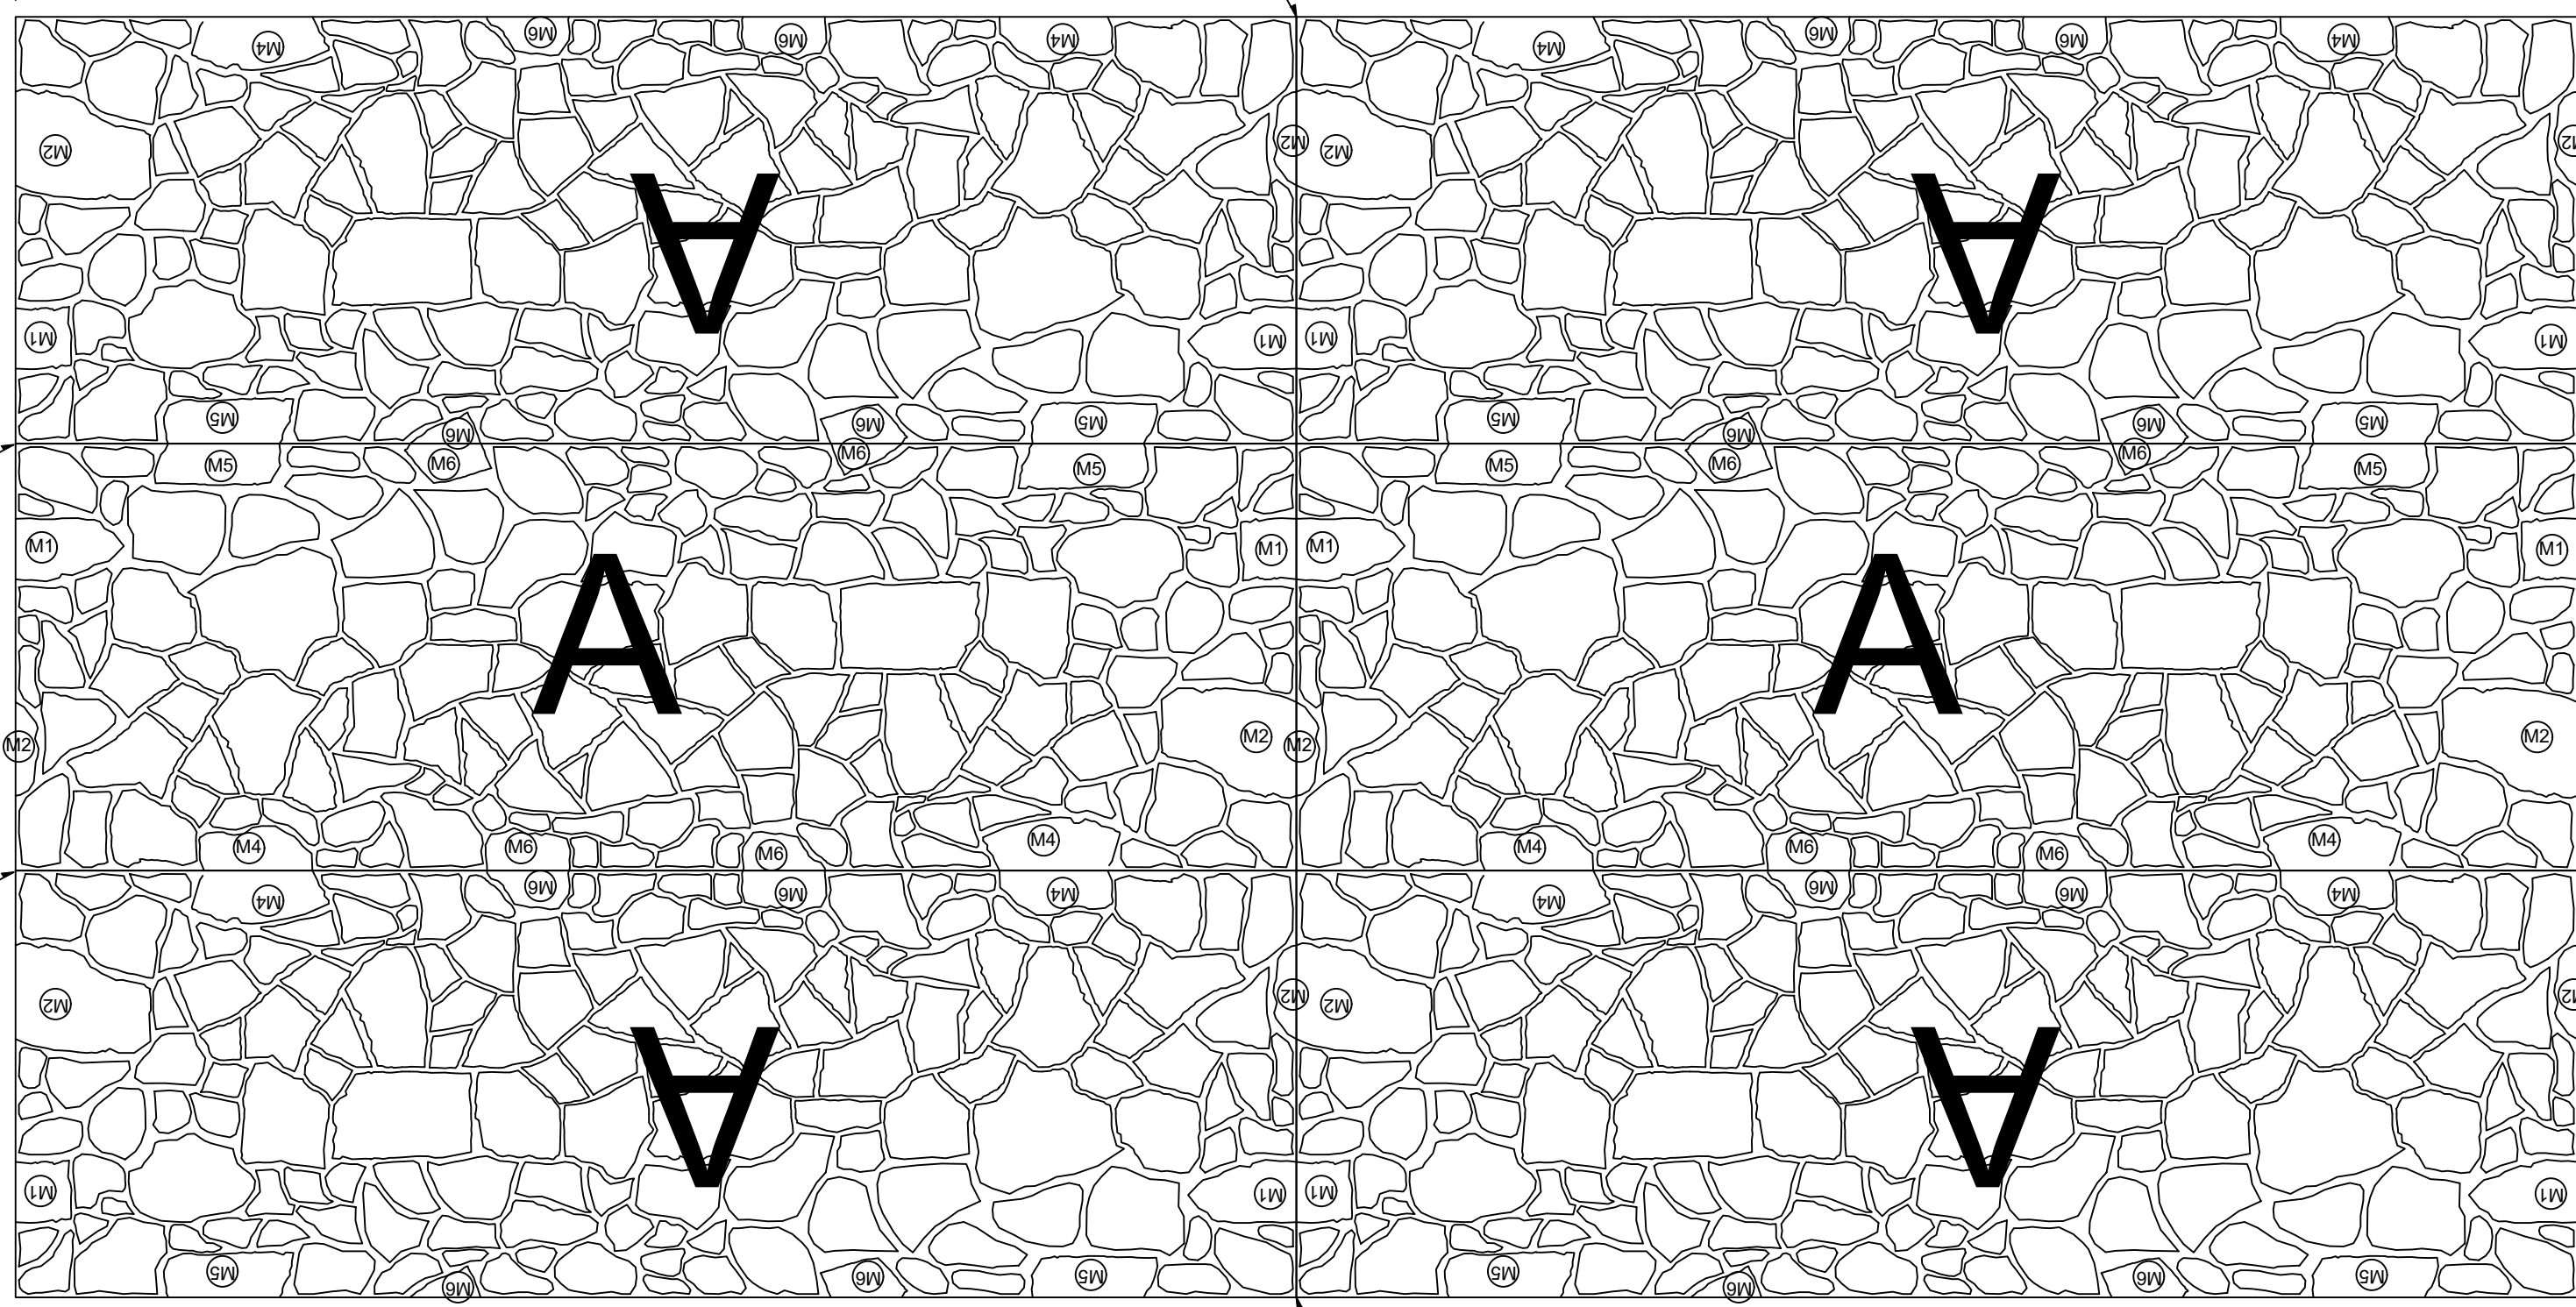


A noticeable seam will occur if not properly sealed when stacking liners.

A noticeable seam will occur if not properly sealed when stacking liners.

Plastic formliners MUST be stored at a temperature range of 55° to 85° Fahrenheit. Failure to do so will result in permanent distortion to these plastic formliners and will warrant them both unusable and destroyed. Therefore, AP Thermoforming will NOT assume any liability for damaged formliners caused from improper storage

ITEM # 304874

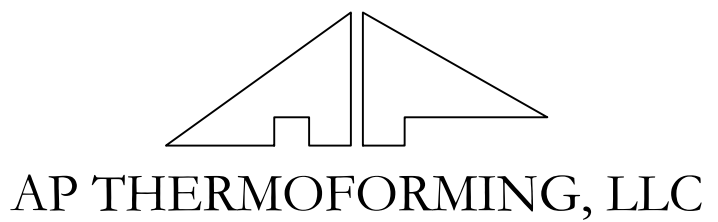

1035 Little Gap Highway
 Palmerton PA, 18071
 610-826-4579
 Fax: 610-826-4614

Customer:
 Job Name:
 Title: #912 Valley Forge Fieldstone Assembled

Drawn By:	Date:
Scale: None	Tolerance: ±3/16
Page: 2	Drawing Number: