


Drystack 1 1/2" Relief. Stone Layout Will Vary


Stone layout for visual reference only. Actual stone layout to be determined by AP

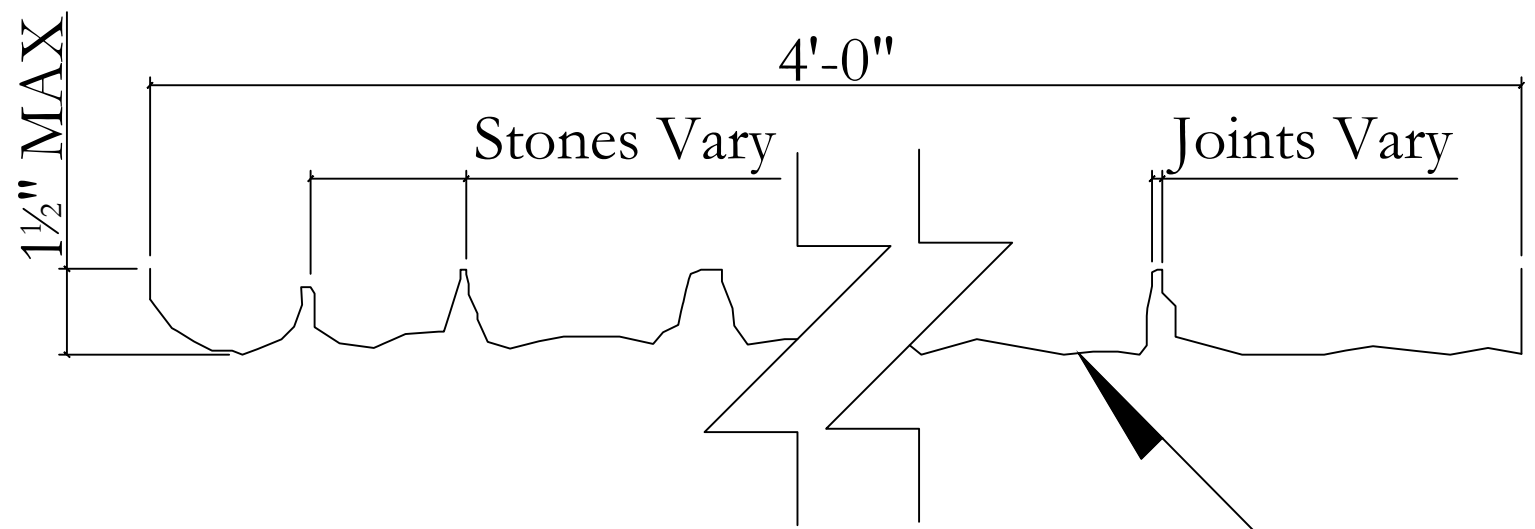

.080 HIPS Formliner

Plastic form liners MUST be stored at a temperature range of 55° to 85° Fahrenheit. Failure to do so will result in permanent distortion to these plastic form liners and will warrant them both unusable and destroyed. Therefore, AP Thermoforming will NOT assume any liability for damaged form liners caused from improper storage

ITEM # 308218

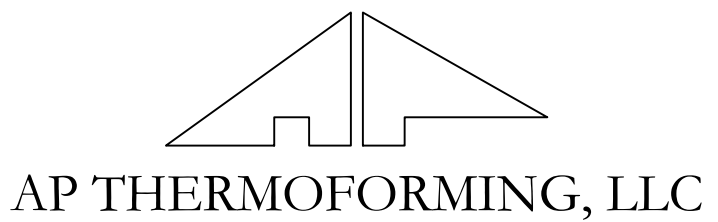

1035 Little Gap Highway
 Palmerton PA, 18071
 610-826-4579
 Fax: 610-826-4614

Customer:	
Job Name:	
Title:	#946 Southern Drystack


Drawn By:		Date:	
Scale:	None	Tolerance:	±3/16
Page:	1	Drawing Number:	

16'-0"

A noticeable seam will occur if not properly sealed when stacking liners.

8'-0"

A noticeable seam will occur if not properly sealed when stacking liners.

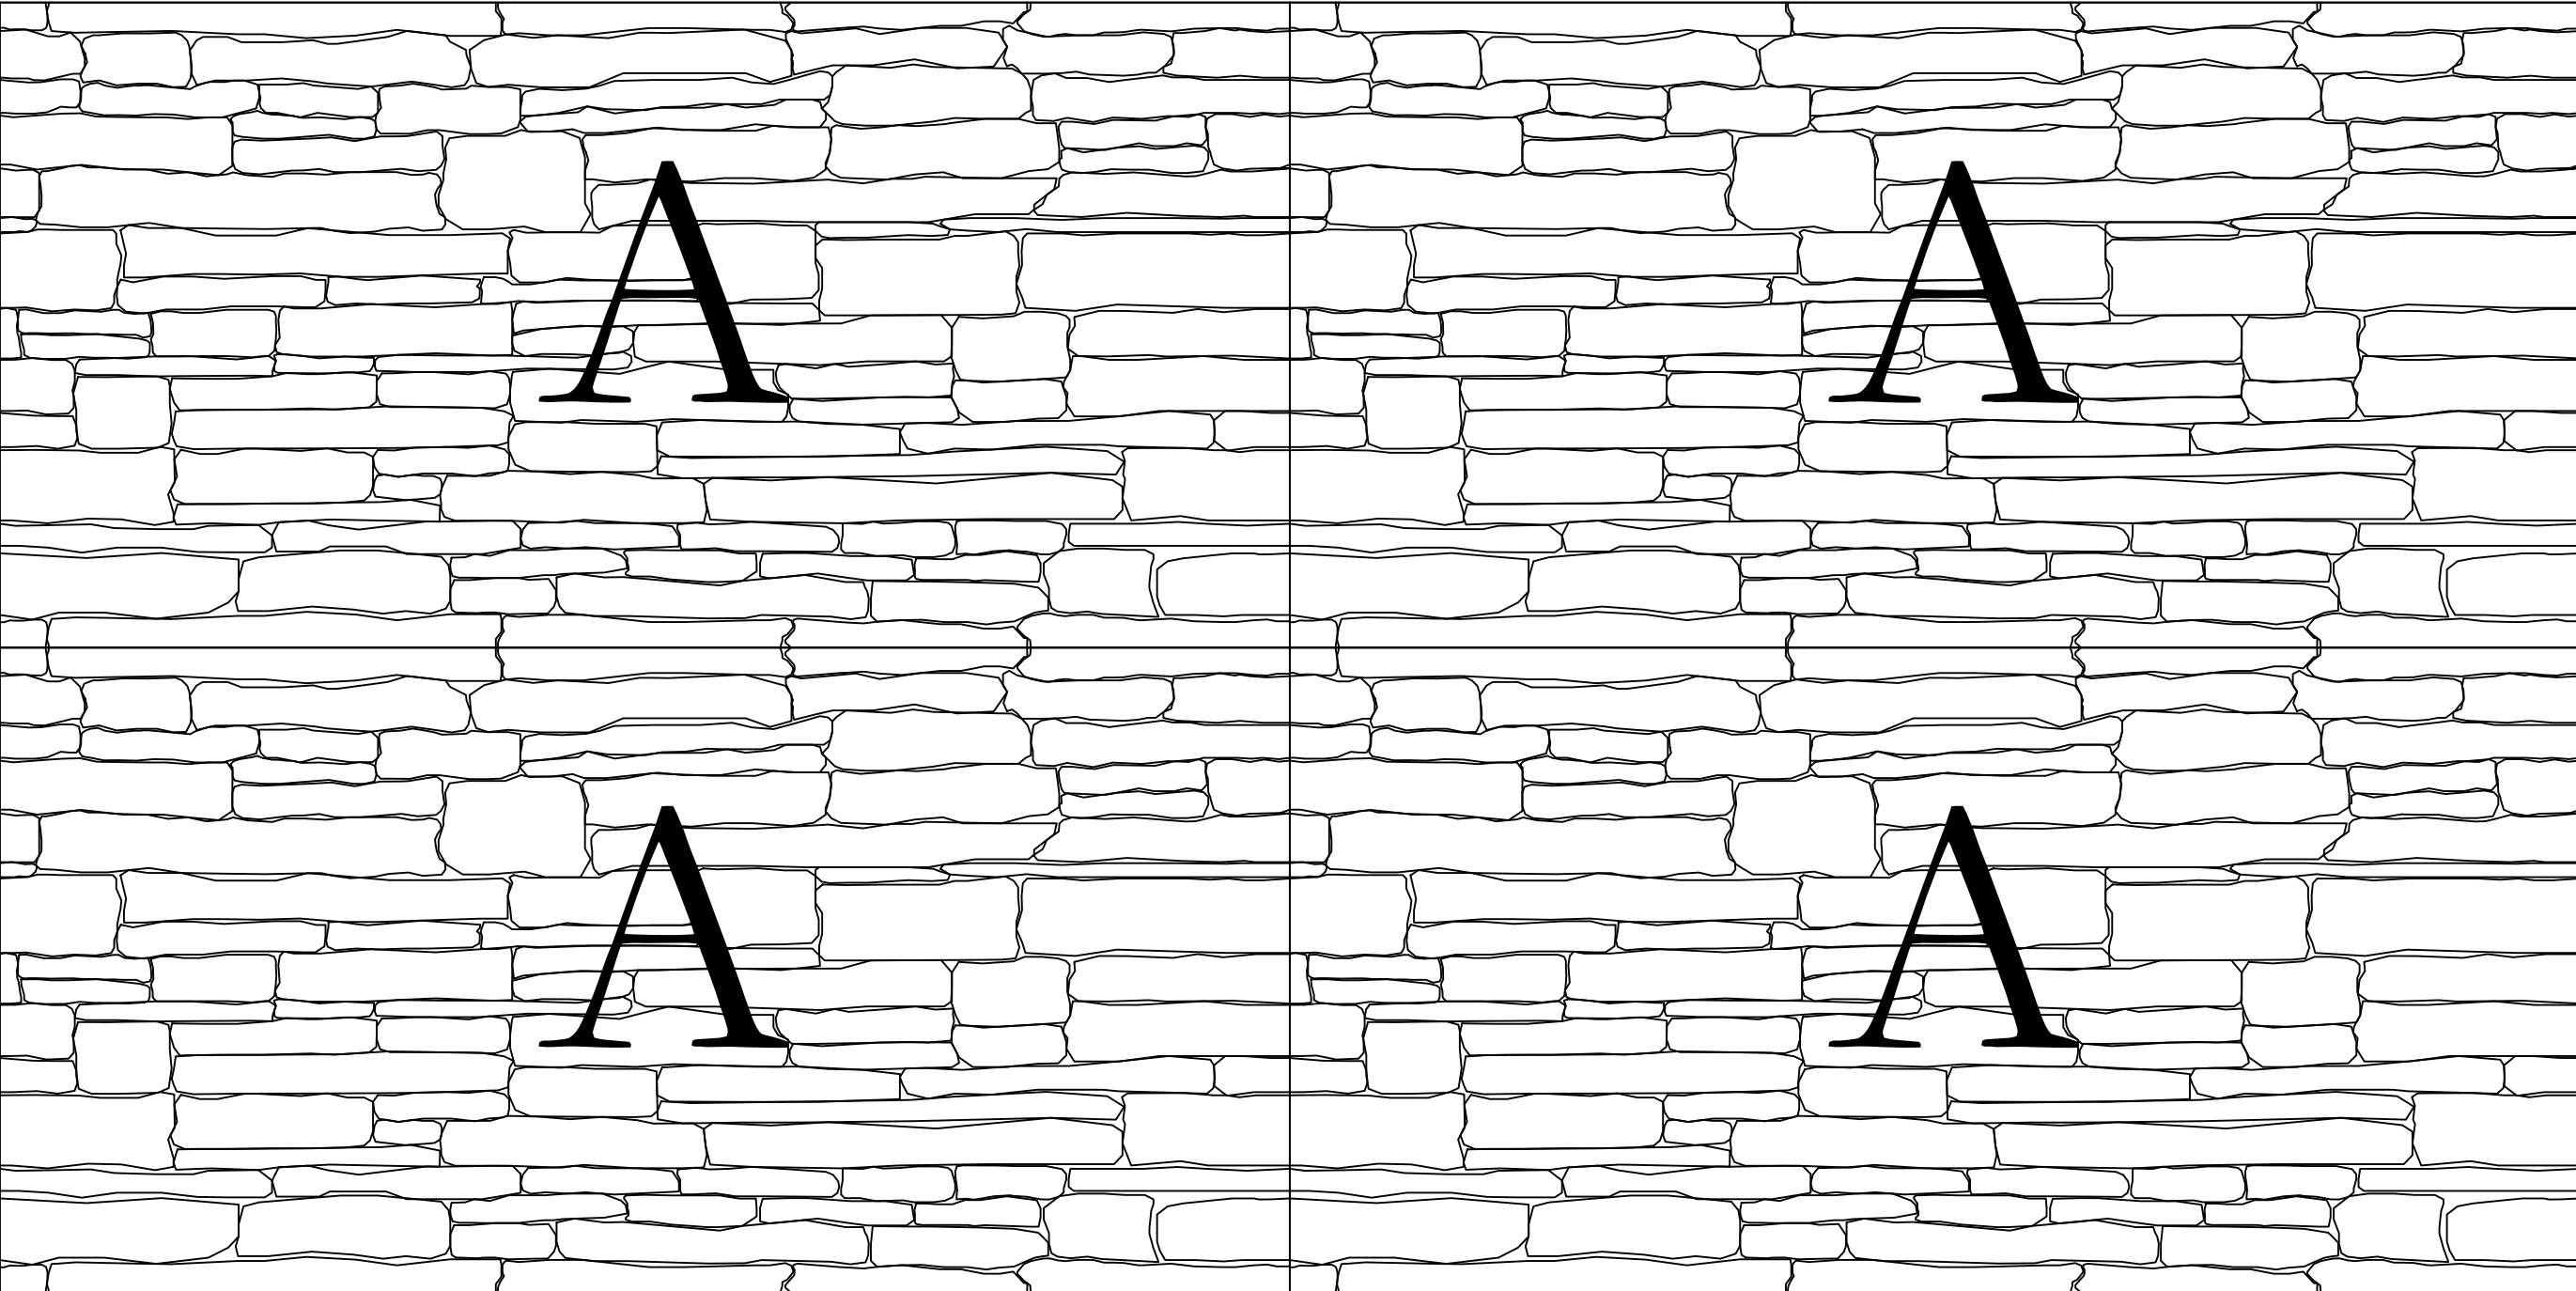


A noticeable seam will occur if not properly sealed when stacking liners.

A noticeable seam will occur if not properly sealed when stacking liners.

Plastic formliners MUST be stored at a temperature range of 55° to 85° Fahrenheit. Failure to do so will result in permanent distortion to these plastic formliners and will warrant them both unusable and destroyed. Therefore, AP Thermoforming will NOT assume any liability for damaged formliners caused from improper storage

ITEM # 308218

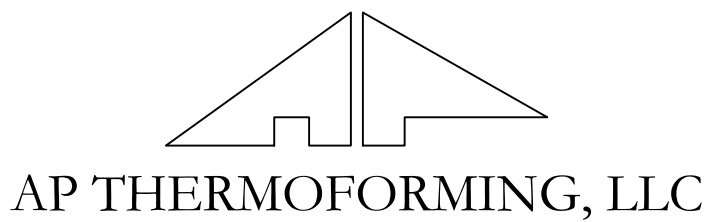

1035 Little Gap Highway
 Palmerton PA, 18071
 610-826-4579
 Fax: 610-826-4614

Customer:
 Job Name:
 Title: #946 Southern Drystack Assembled

Drawn By:	Date:
Scale: None	Tolerance: ±3/16
Page: 2	Drawing Number: