


Formliner may require backing provided by customer

This material is the confidential and proprietary property of Architectural Polymers, Inc. ("AP") that you are only permitted to use under license in connection with your business dealings with AP. Unless you and AP agree otherwise in writing, AP grants you a limited license to use these documents/plans, but you may not copy, modify, distribute, or transmit or disclose this material to others without AP's written consent. Copyright 2017 Architectural Polymers, Inc.

Approval Signature Required _____

12'-0"


3'-9"

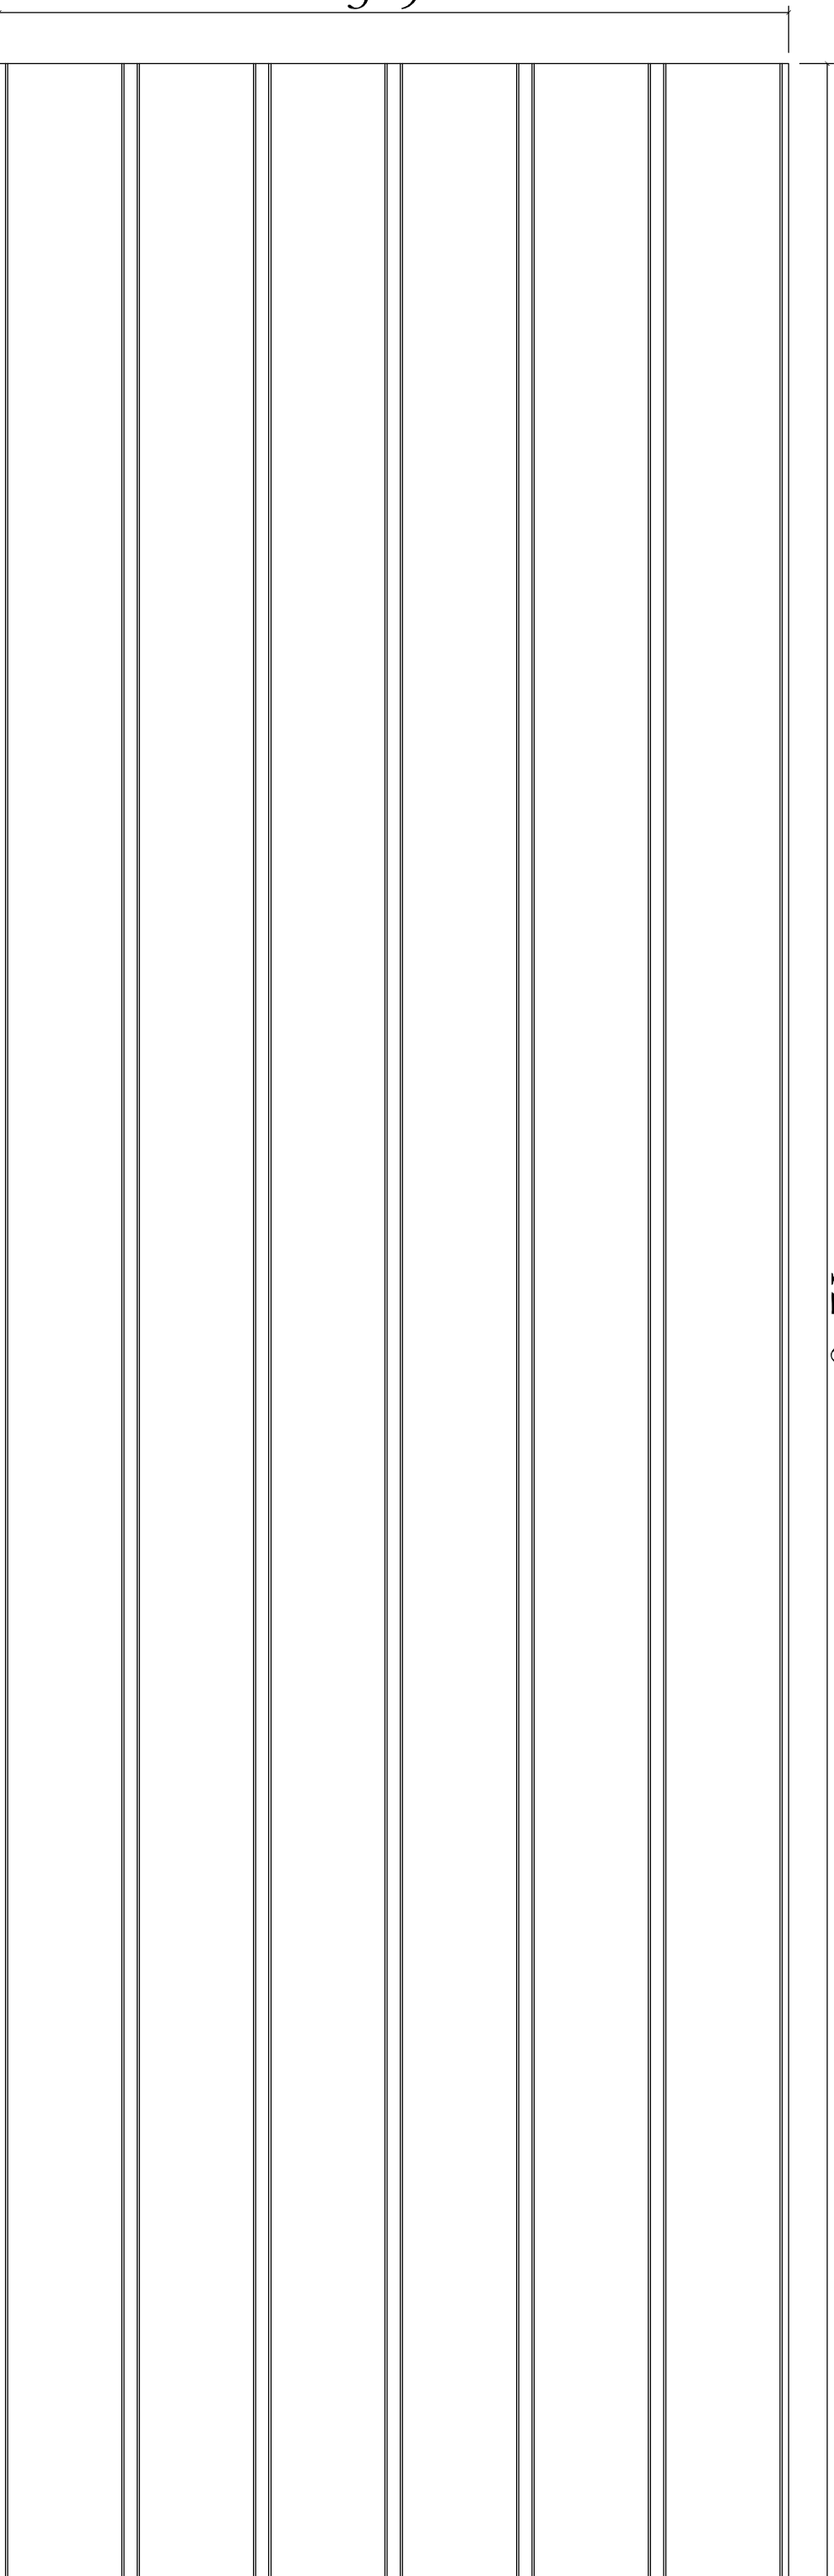

Wood Texture Not Shown

Typical Section

3'-9"

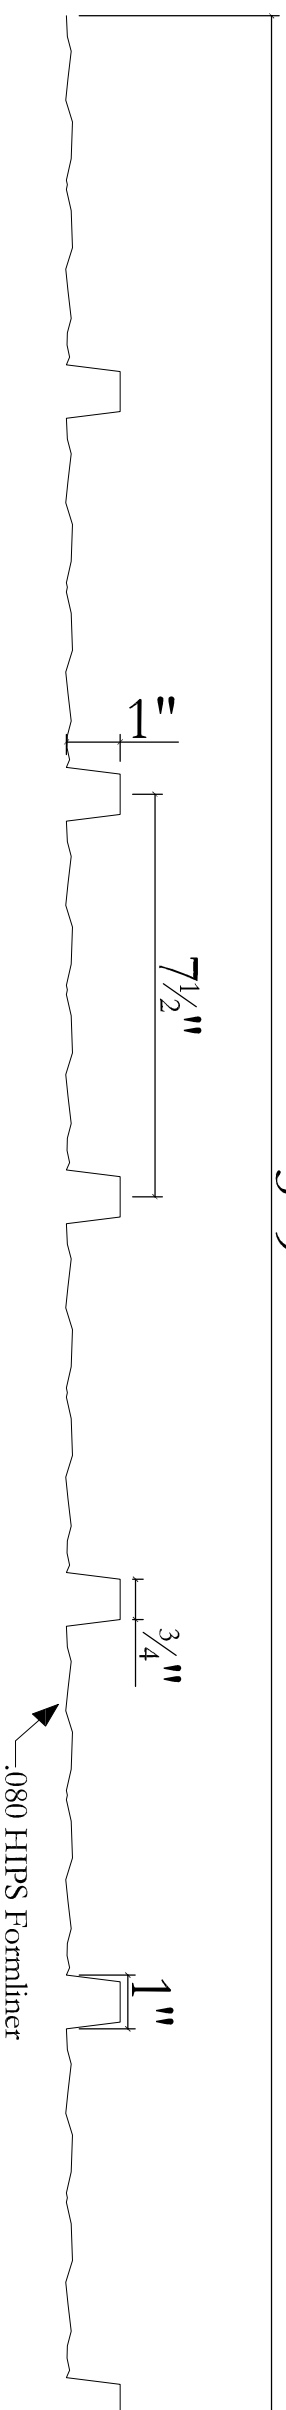

Plastic formliners MUST be stored at a temperature range of 55° to 85° Fahrenheit. Failure to do so will result in permanent distortion to these plastic formliners and will warrant them both unusable and destroyed. Therefore, AP Thermoforming will NOT assume any liability for damaged formliners caused from improper storage

ITEM # 308808

Customer:

Drawn By:

Date:

Job Name:

Approved By:

Date:

Title:

Scale:

Tolerance:

#521 7-1/2' Weathered Fir W/Rib 3'9"x12' .060 Hips


None

±3/16

Page:

1

Drawing Number:

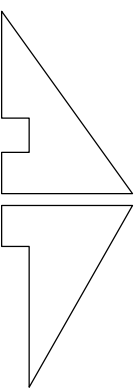

AP THERMOFORMING, LLC

1035 Little Gap Highway

Palmerton PA, 18071

610-826-4579

Fax: 610-826-4614