



12'-0"

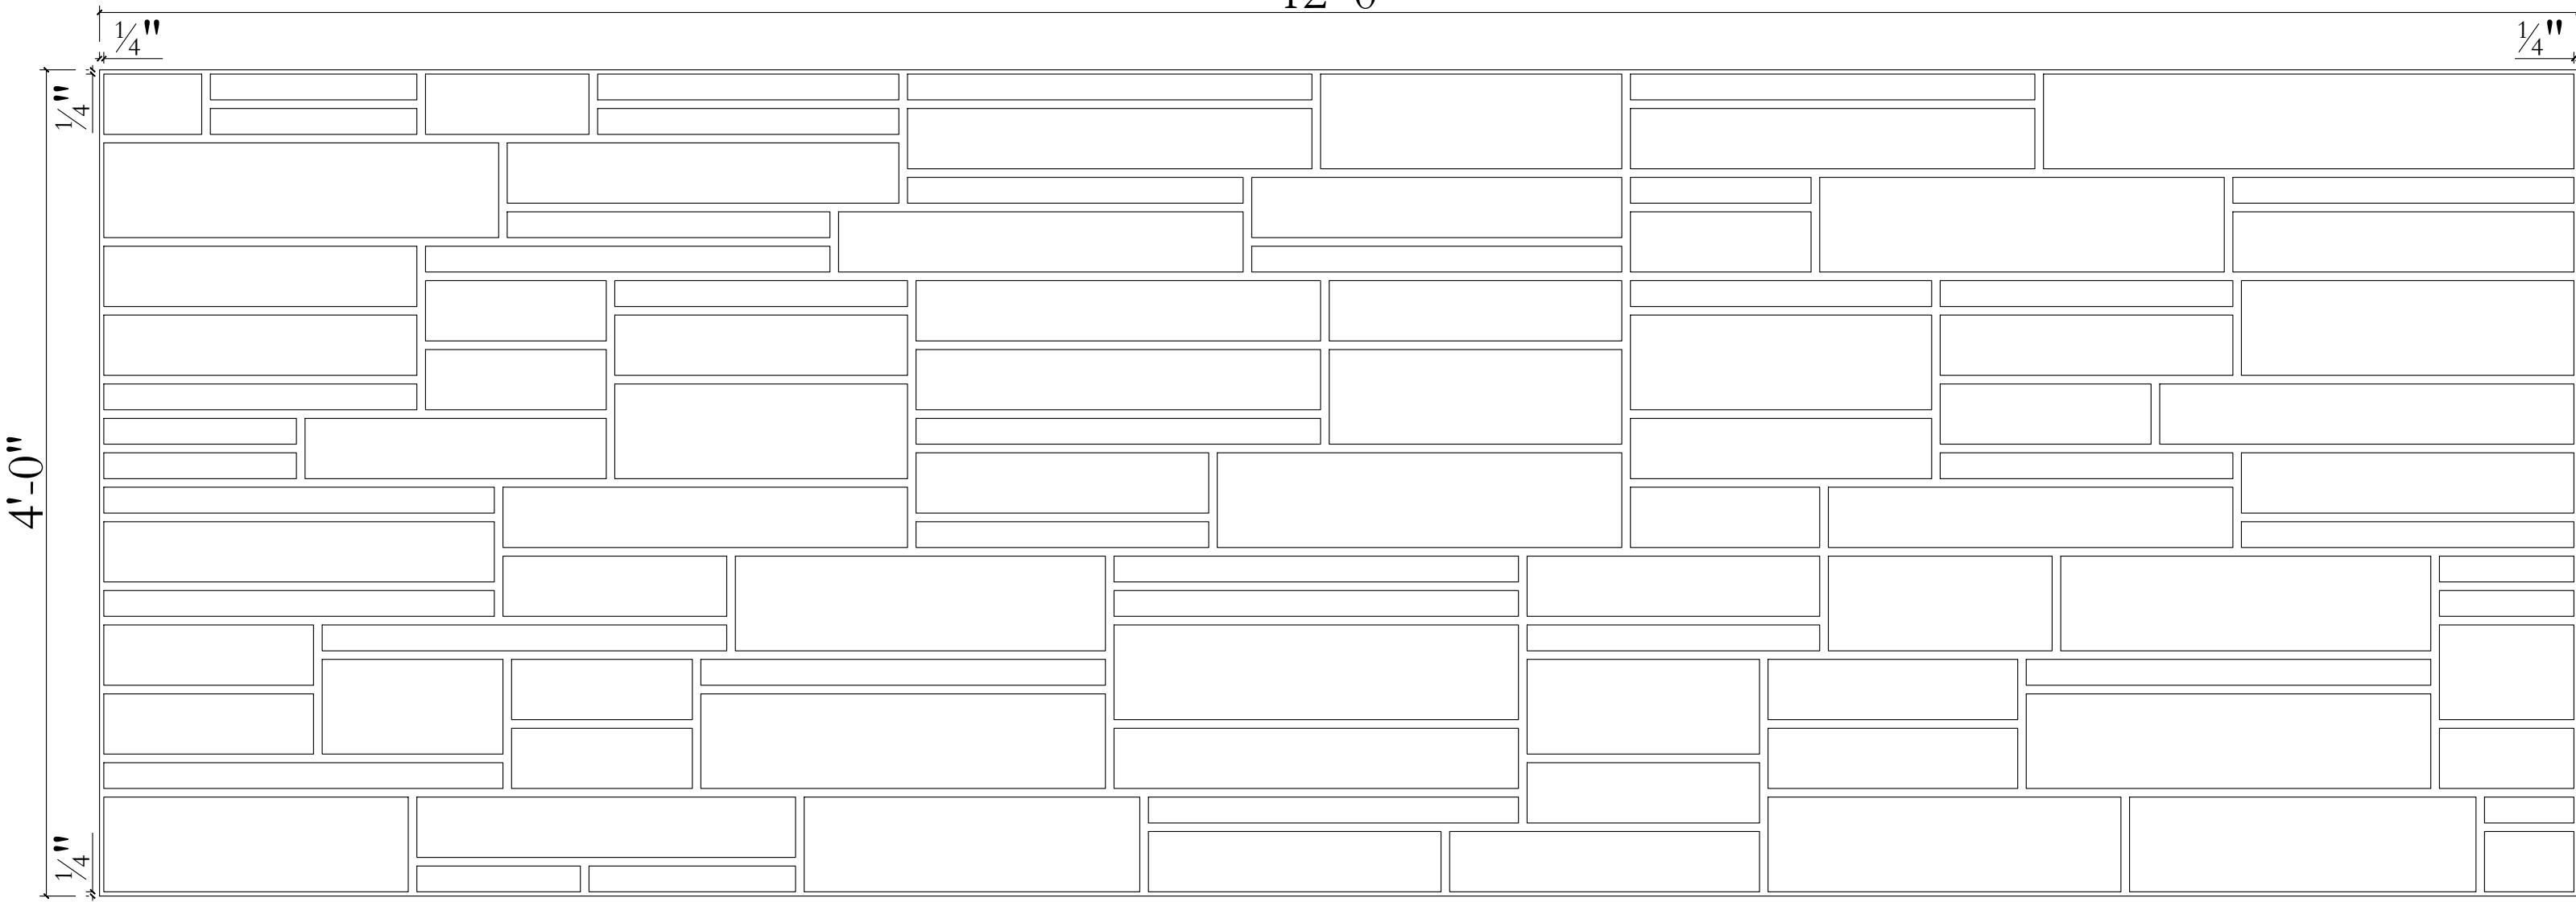


Stone layout for visual reference only. Actual stone layout to be determined by AP

Typical Section

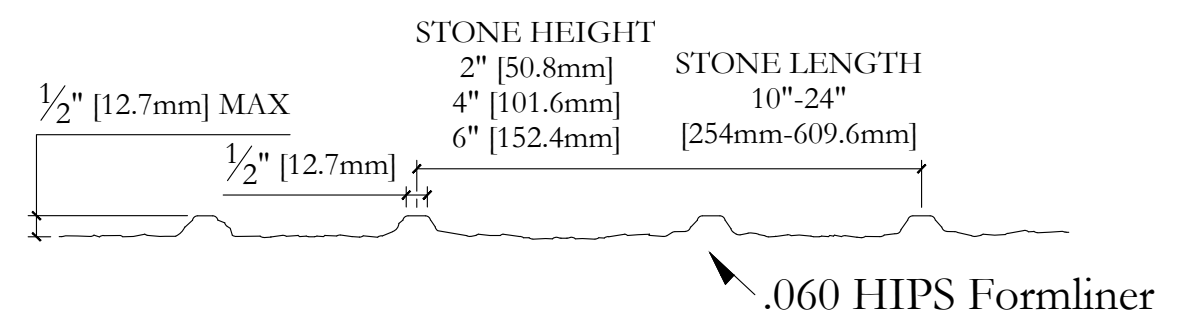

Plastic formliners MUST be stored at a temperature range of 55° to 85° Fahrenheit. Failure to do so will result in permanent distortion to these plastic formliners and will warrant them both unusable and destroyed. Therefore, AP Thermoforming will NOT assume any liability for damaged formliners caused from improper storage

ITEM # 308241

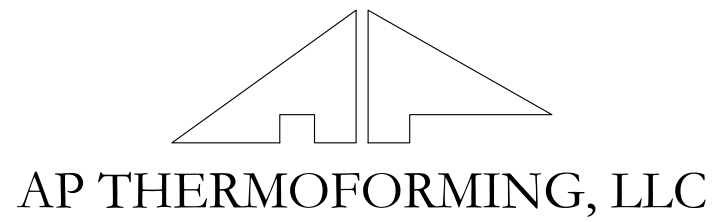

1035 Little Gap Highway
 Palmerton PA, 18071
 610-826-4579
 Fax: 610-826-4614

Customer:
 Job Name:
 Title: #932 Random Coursed Ashlar


Drawn By:	Date:
Approved By:	Date:
Scale: None	Tolerance: ±3/16
Page: 1	Drawing Number:

24'-0"

A noticeable seam will occur if not properly sealed when stacking liners.

8'-0"

A noticeable seam will occur if not properly sealed when stacking liners.

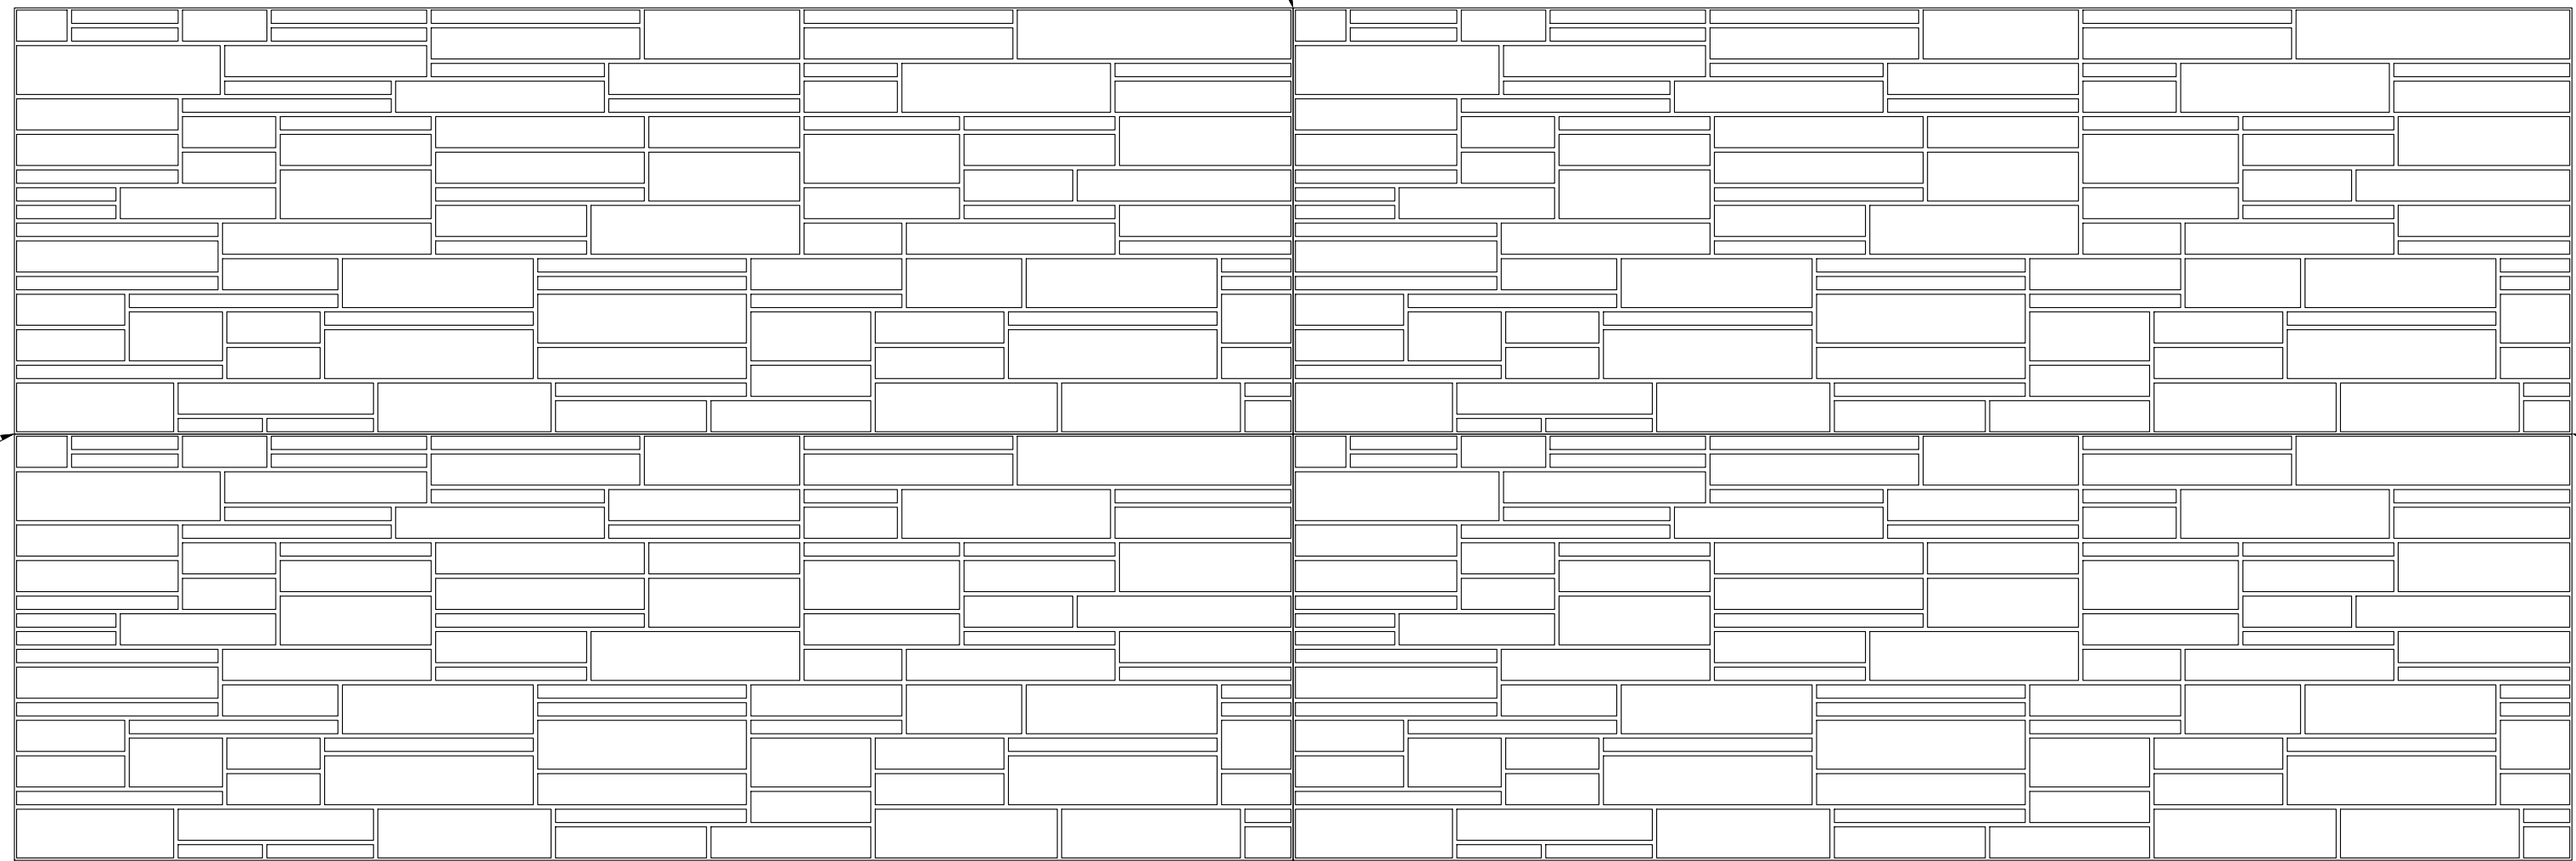


A noticeable seam will occur if not properly sealed when stacking liners.

A noticeable seam will occur if not properly sealed when stacking liners.

Plastic formliners MUST be stored at a temperature range of 55° to 85° Fahrenheit. Failure to do so will result in permanent distortion to these plastic formliners and will warrant them both unusable and destroyed. Therefore, AP Thermoforming will NOT assume any liability for damaged formliners caused from improper storage

ITEM # 308241

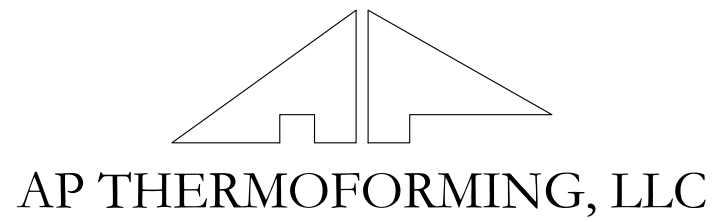

1035 Little Gap Highway
Palmerton PA, 18071
610-826-4579
Fax: 610-826-4614

Customer:
Job Name:
Title: #932 Random Coursed Ashlar Assembled

Drawn By: _____ Date: _____
Approved By: _____ Date: _____
Scale: None Tolerance: ±3/16
Page: 2 Drawing Number: _____