
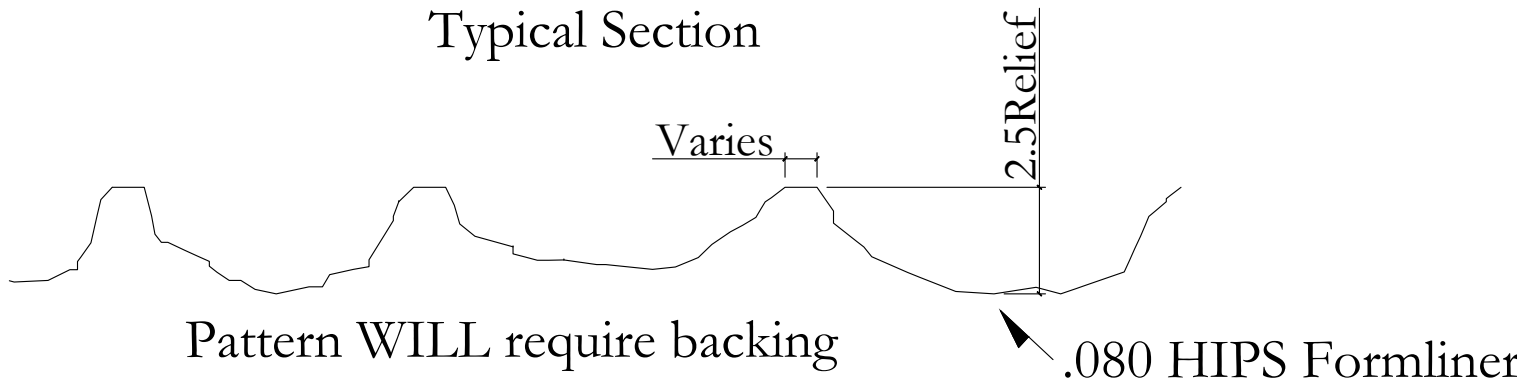


Formliner may require backing provided by customer


*This material is the confidential and proprietary property of Architectural Polymers, Inc. ("AP") that you are only permitted to use under license in connection with your business dealings with AP. Unless you and AP agree otherwise in writing, AP grants you a limited license to use these documents/plans, but you may not copy, modify, distribute. or transmit or disclose this material to others without AP's written consent. Copyright 2017 Architectural Polymers, Inc.*

Approval Signature Required\_\_\_\_\_

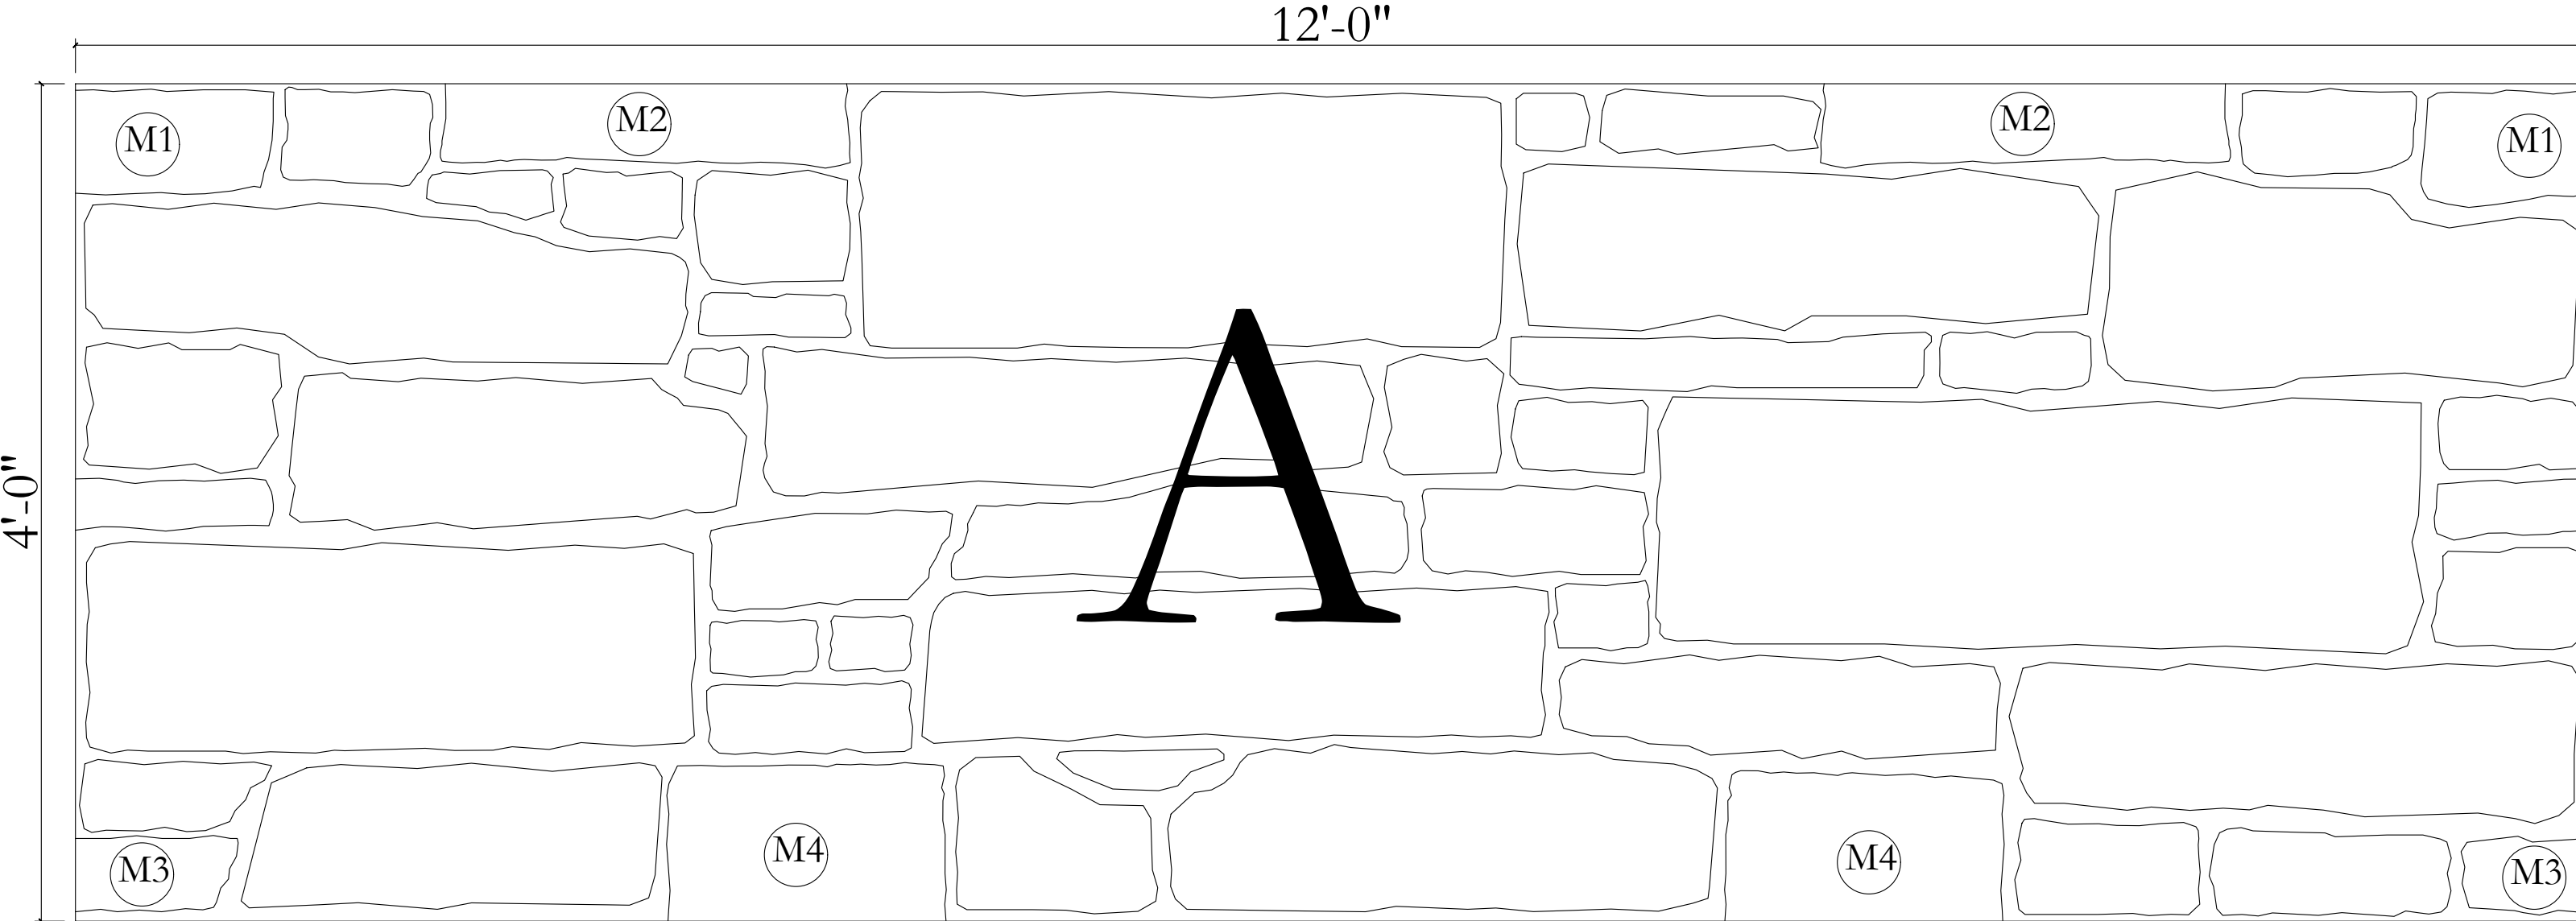

Plastic formliners MUST be stored at a temperature range of 55° to 85° Fahrenheit. Failure to do so will result in permanent distortion to these plastic formliners and will warrant them both unusable and destroyed. Therefore, AP Thermoforming will NOT assume any liability for damaged formliners caused from improper storage

ITEM # 304860

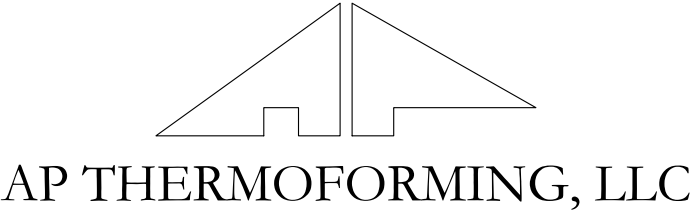

1035 Little Gap Highway  
Palmerton PA, 18071  
610-826-4579  
Fax: 610-826-4614

Customer:  
Job Name:  
Title: #938 Canal Lock Drystack

Drawn By:  
Approved By:  
Scale: None  
Page: 1  
Date:  
Tolerance: ±3/16  
Drawing Number:

This material is the confidential and proprietary property of Architectural Polymers, Inc. ("AP") that you are only permitted to use under license in connection with your business dealings with AP. Unless you and AP agree otherwise in writing, AP grants you a limited license to use these documents/plans, but you may not copy, modify, distribute, or transmit or disclose this material to others without AP's written consent. Copyright 2017 Architectural Polymers, Inc.

Approval Signature Required \_\_\_\_\_

This material is the confidential and proprietary property of Architectural Polymers, Inc. ("AP") that you are only permitted to use under license in connection with your business dealings with AP. Unless you and AP agree otherwise in writing, AP grants you a limited license to use these documents/plans, but you may not copy, modify, distribute, or transmit or disclose this material to others without AP's written consent. Copyright 2017 Architectural Polymers, Inc.

Approval Signature Required \_\_\_\_\_


A noticeable seam will occur if not properly sealed when stacking liners.

A noticeable seam will occur if not properly sealed when stacking liners.

A noticeable seam will occur if not properly sealed when stacking liners.

A noticeable seam will occur if not properly sealed when stacking liners.

ITEM # 304860

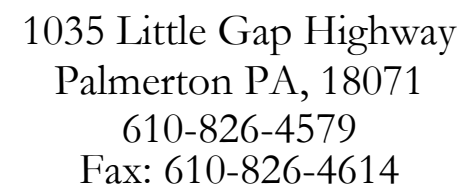

Drawn By:	
-----------	--

Approved By: \_\_\_\_\_

#938 Canal Lock Drystack Assembled

Scale:

None

Tolerance:
------------

 $\pm 3/16$ 

Page:

2

Drawing Number:
-----------------