


Formliner may require backing provided by customer


This material is the confidential and proprietary property of Architectural Polymers, Inc. ("AP") that you are only permitted to use under license in connection with your business dealings with AP. Unless you and AP agree otherwise in writing, AP grants you a limited license to use these documents/plans, but you may not copy, modify, distribute, or transmit or disclose this material to others without AP's written consent. Copyright 2017 Architectural Polymers, Inc.

Approval Signature Required _____

12'-0"

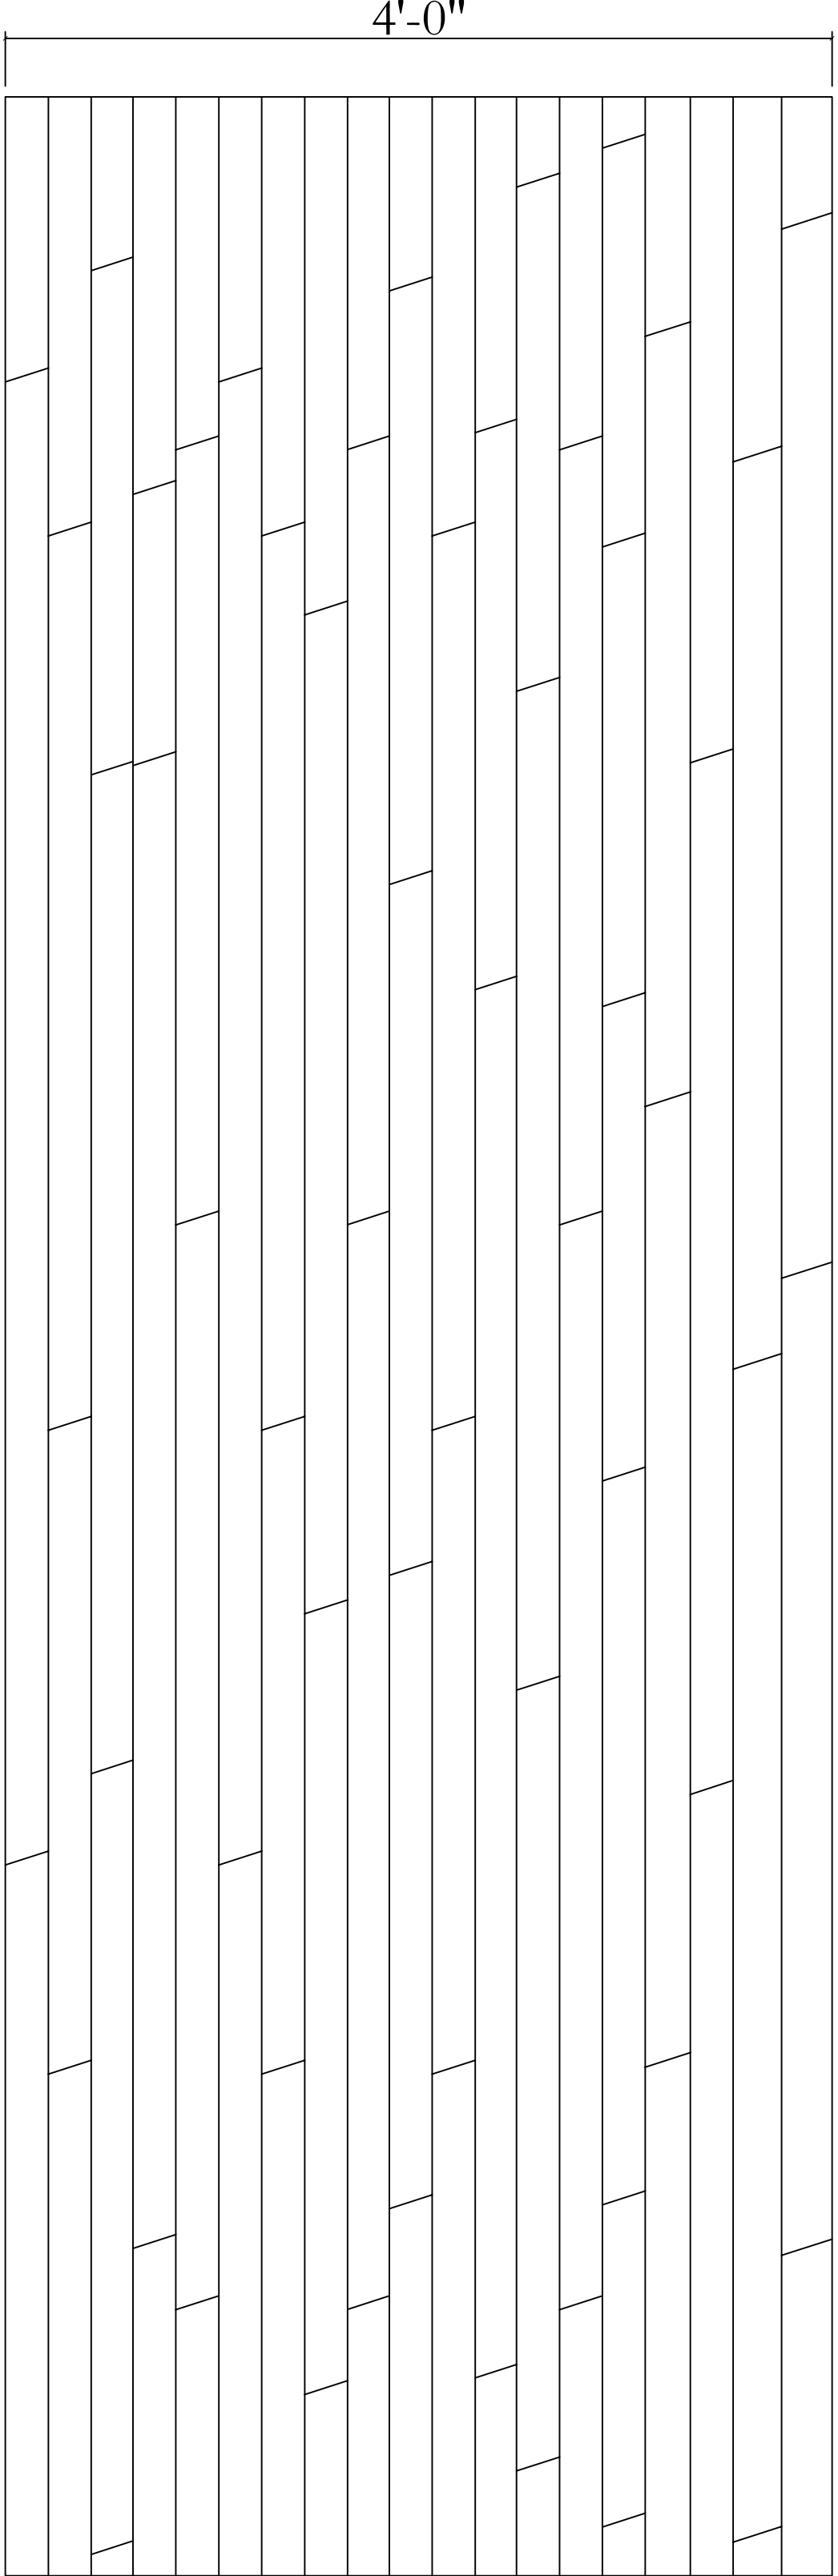

Typical Section

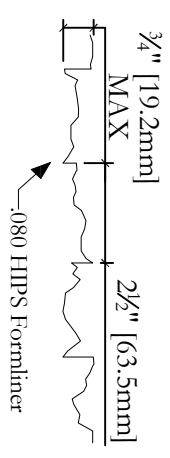

Plastic formliners MUST be stored at a temperature range of 55° to 85° Fahrenheit. Failure to do so will result in permanent distortion to these plastic formliners and will warrant them both unusable and destroyed. Therefore, AP Thermoforming will NOT assume any liability for damaged formliners caused from improper storage

ITEM # 308807

Customer:	Drawn By:	Date:
Job Name:	Approved By:	Date:
Title:	Scale:	Tolerance:
	Page:	Drawing Number:

1035 Little Gap Highway Palmerton PA, 18071 610-826-4579 Fax: 610-826-4614	514 2-1/2 Split Stake	None	±3/16
		1	

AP THERMOFORMING, LLC

