



12'-0"

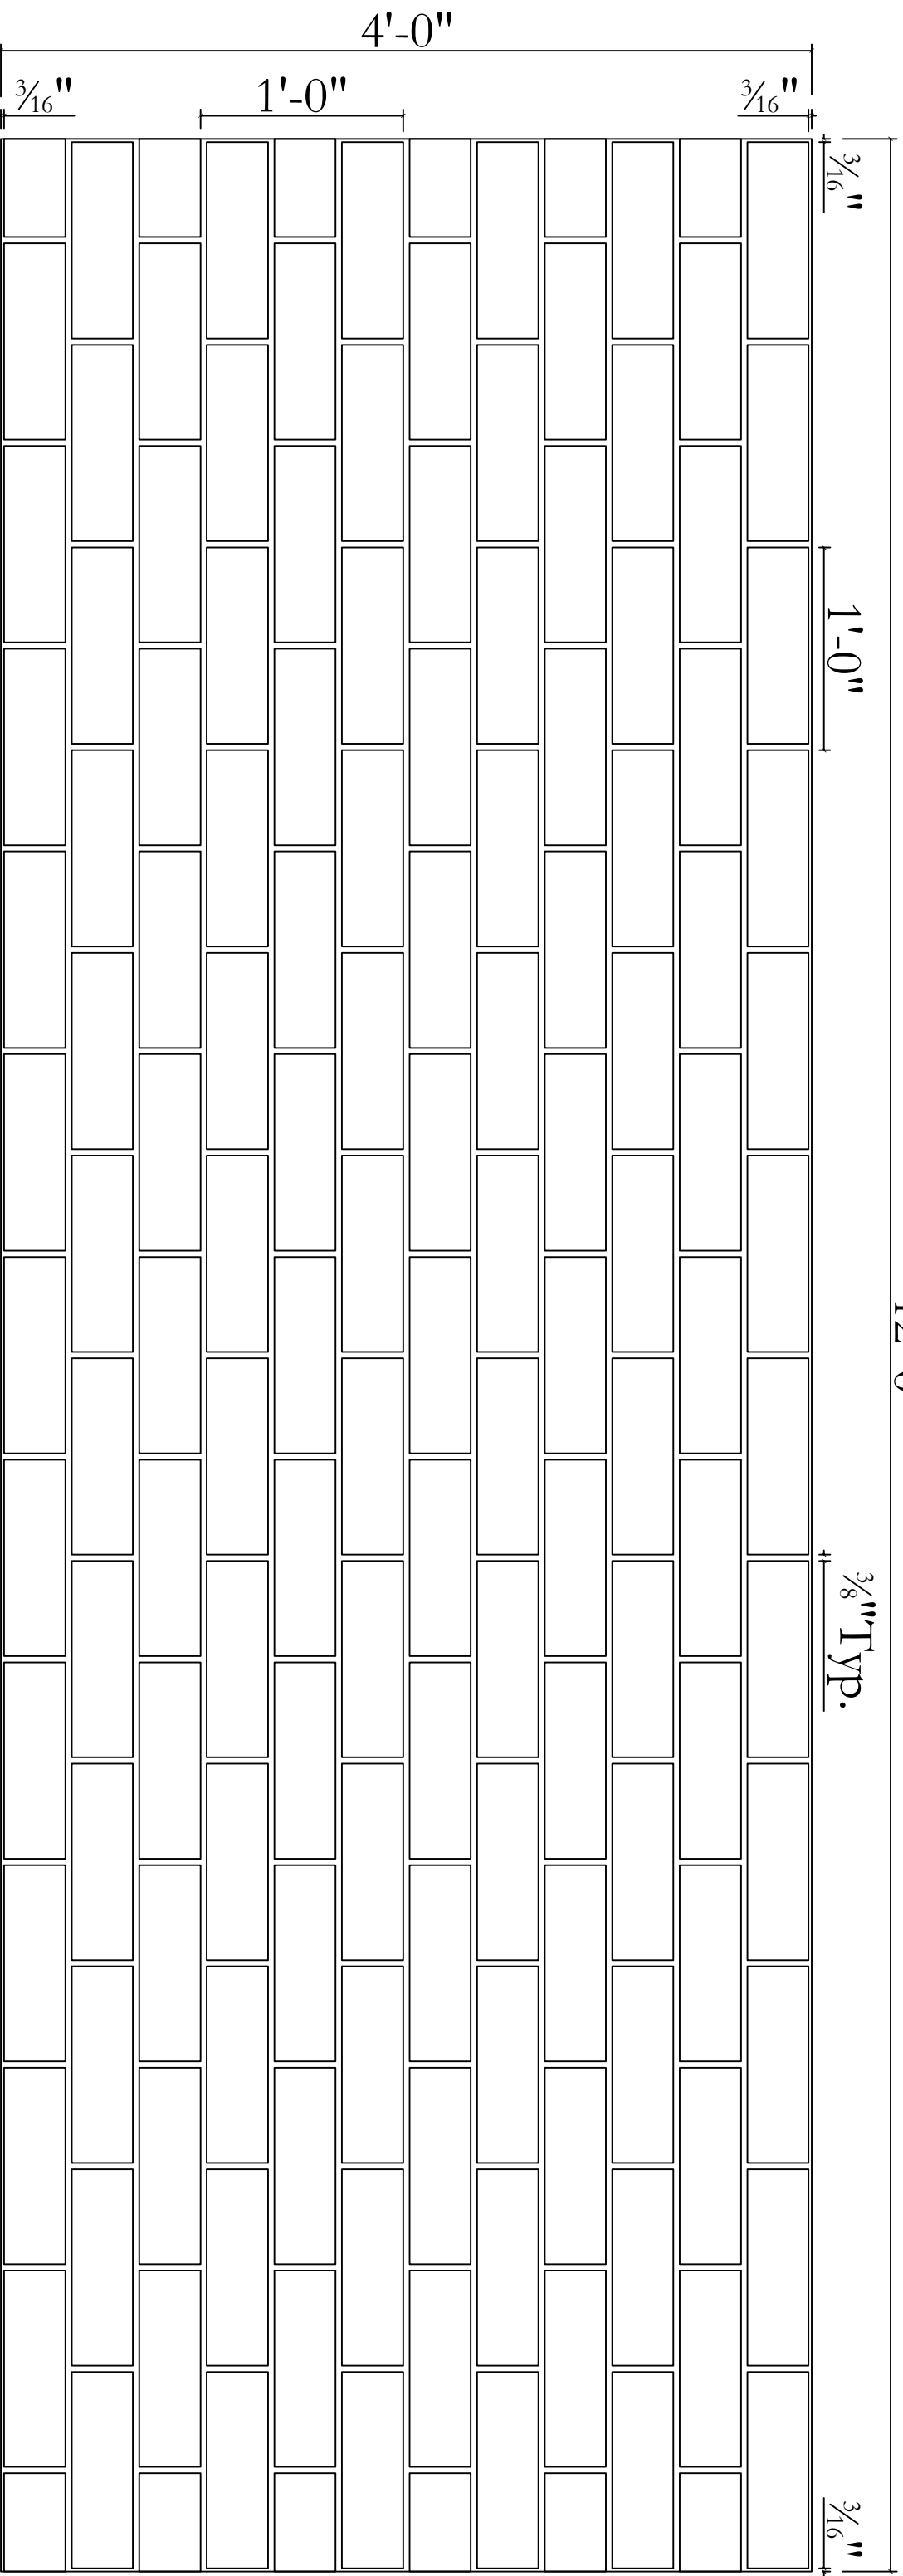

Utility Wirecut Brick - 1/2 Running Bond

Wirecut Texture Not Shown

## Typical Section

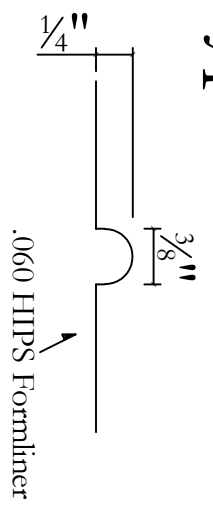

Plastic formliners MUST be stored at a temperature range of 55° to 85° Fahrenheit. Failure to do so will result in permanent distortion to these plastic formliners and will warrant them both unusable and destroyed. Therefore, AP Thermoforming will NOT assume any liability for damaged formliners caused from improper storage

ITEM # 300155

Customer:

Drawn By:

Date:

Job Name:

Approved By:

Date:

Title:

Scale:


Tolerance:

#102A Utility Wirecut 1/2 Running Bond

Page:

1

Drawing Number:

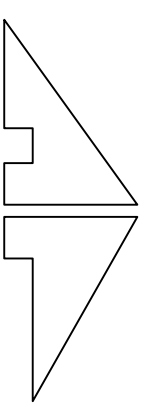

AP THERMOFORMING, LLC

1035 Little Gap Highway  
 Palmerton PA, 18071  
 610-826-4579  
 Fax: 610-826-4614

None

±3/16